




Legend

- Taynuilt Land Management Plan Area
- Proposed Roads
- Existing Forest Roads
- Proposed Deer Fence 9842m
4 deer grids required.

Note:
Prior Notifications (PN) will be submitted for new road sections serving Phase 1 fellings post plan approval and for Phase 2 fellings towards the end of the Phase 1 period. All proposed roads shown will require PNs with the exception of 425m in Inverawe which has an approved PN in place.

The total road length of 2053m by a 10m width equates to 2.10Ha. The road lines are outwith any sensitive areas. An EIA determination will be submitted to FLS in relation to the new roading as part of the LMP process.

Scale: 1:40,000 @ A3
30/03/2020

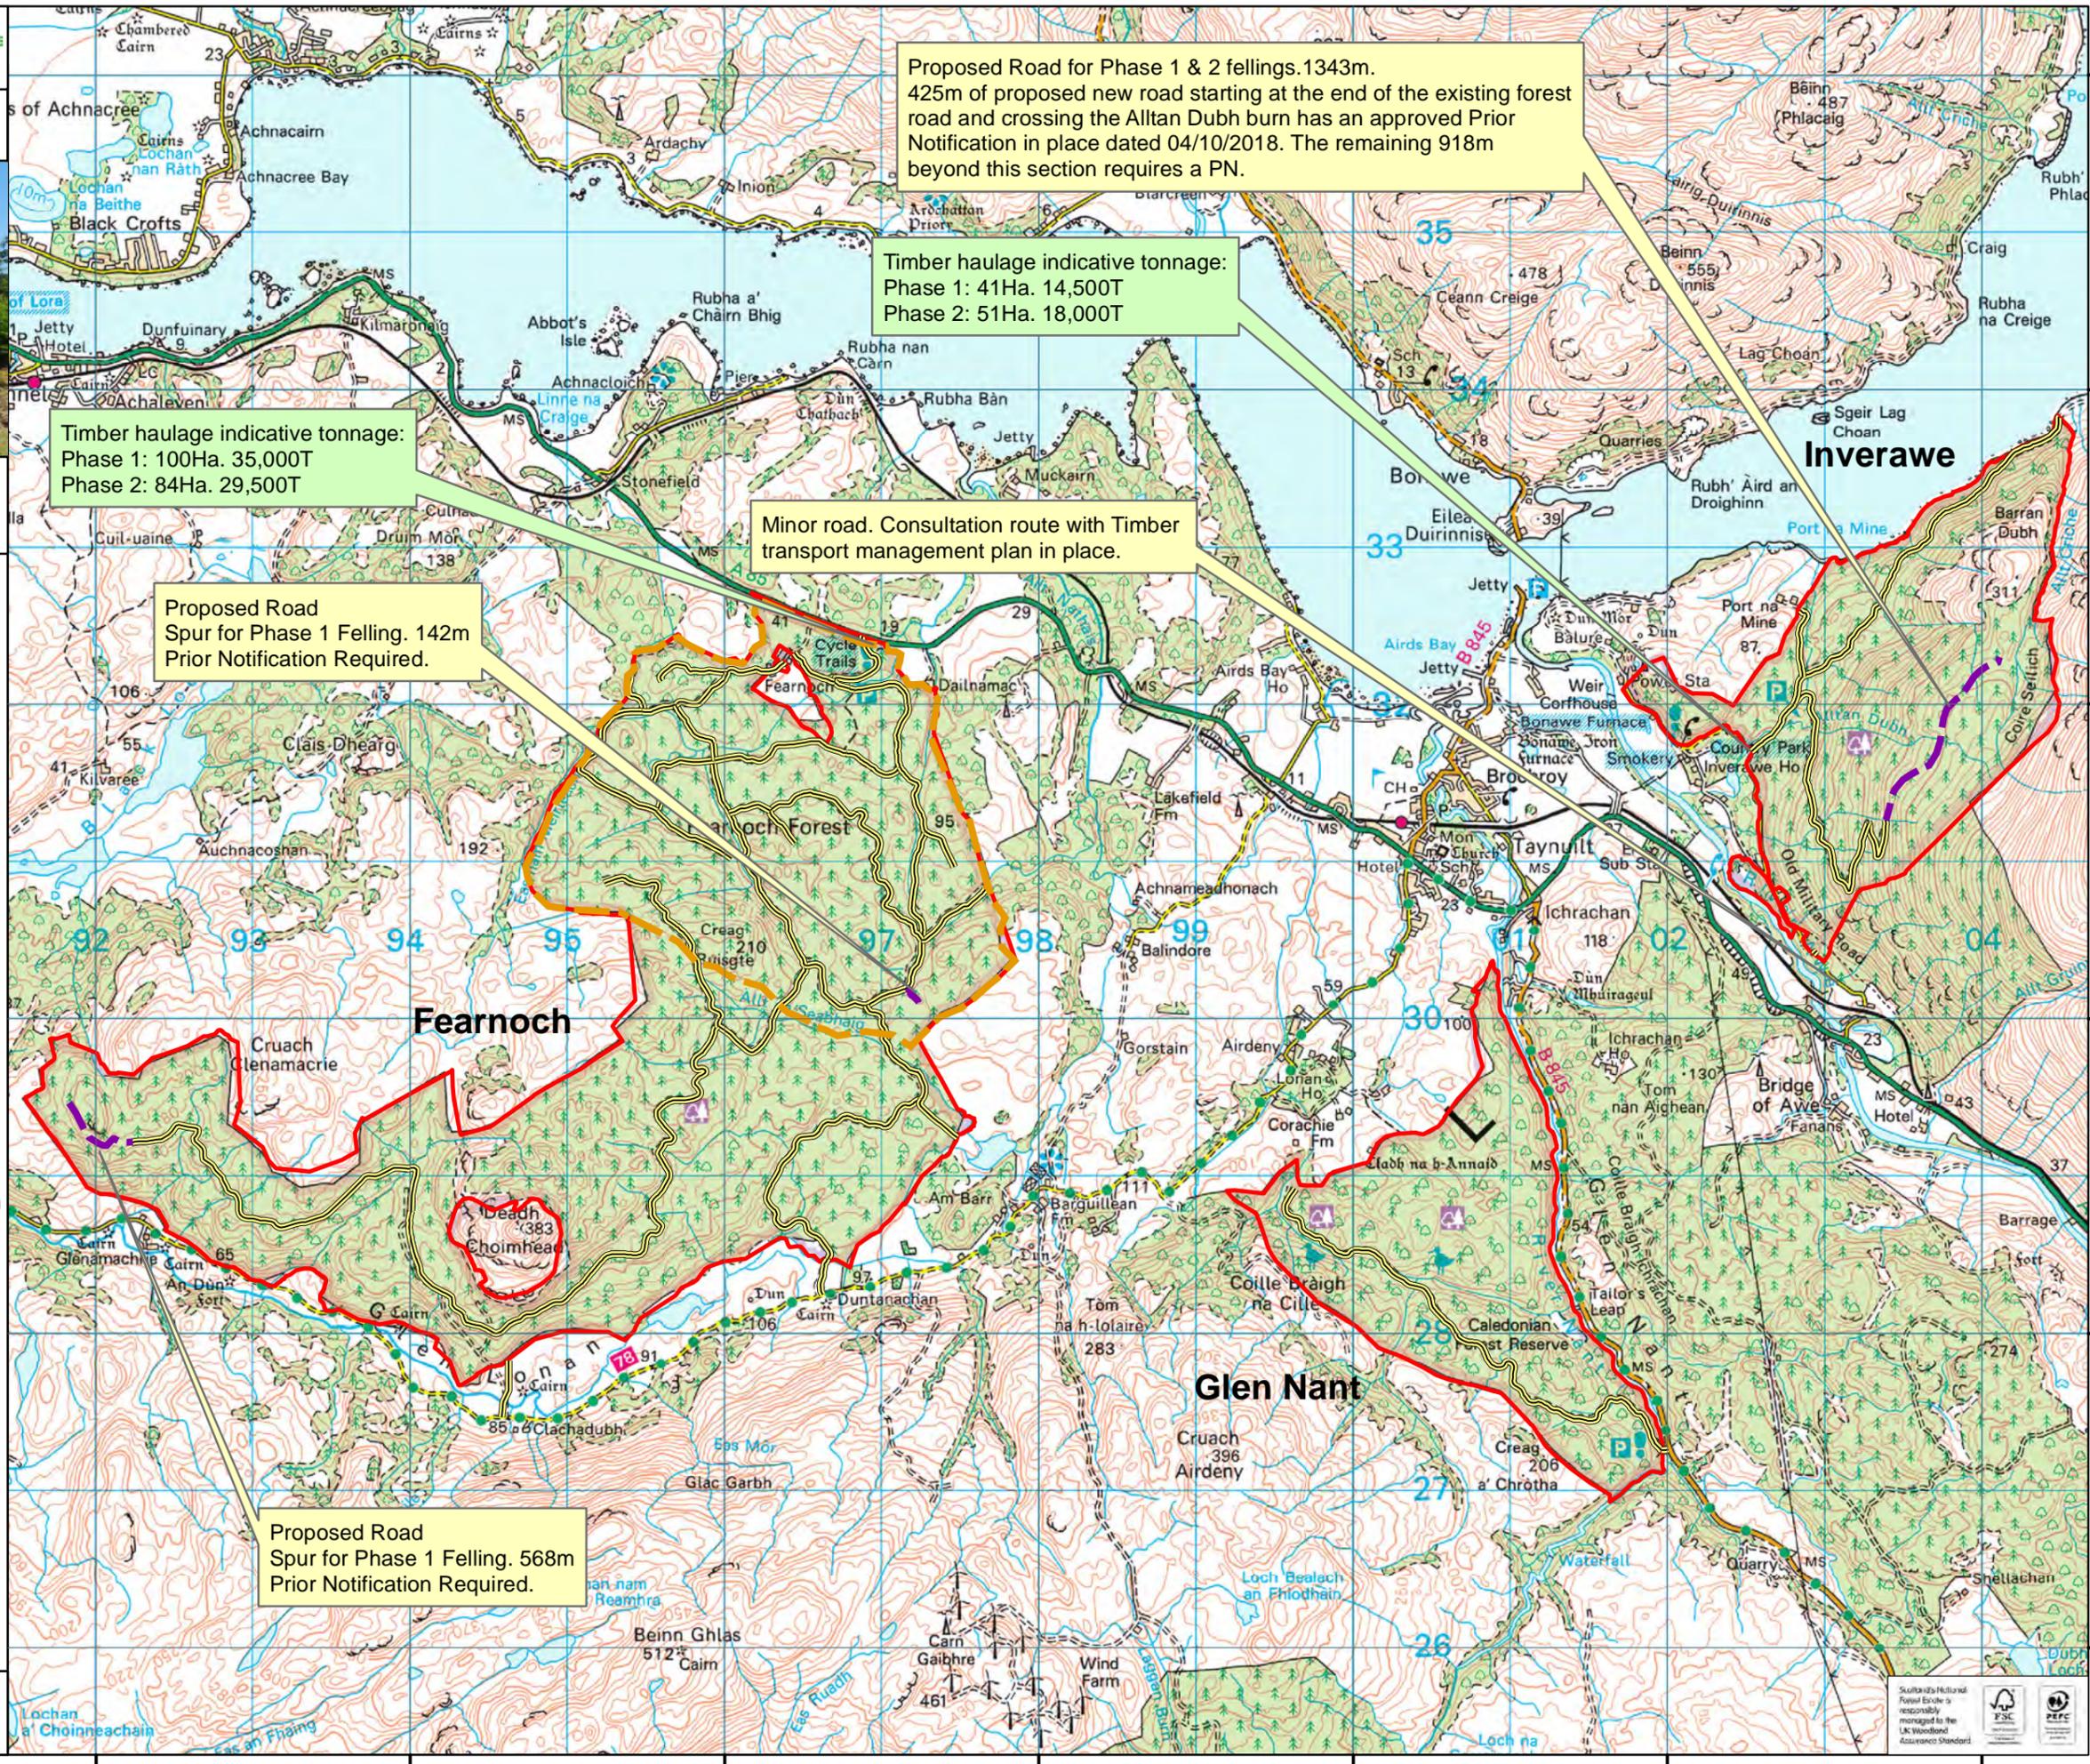

Proposed Road for Phase 1 & 2 fellings. 1343m.
425m of proposed new road starting at the end of the existing forest road and crossing the Alltan Dubh burn has an approved Prior Notification in place dated 04/10/2018. The remaining 918m beyond this section requires a PN.

Timber haulage indicative tonnage:
Phase 1: 41Ha. 14,500T
Phase 2: 51Ha. 18,000T

Timber haulage indicative tonnage:
Phase 1: 100Ha. 35,000T
Phase 2: 84Ha. 29,500T

Minor road. Consultation route with Timber transport management plan in place.

Proposed Road Spur for Phase 1 Felling. 142m
Prior Notification Required.

Proposed Road Spur for Phase 1 Felling. 568m
Prior Notification Required.

