





**Legend**

- Taynuilt\_Planned\_Roads
- Taynuilt\_Roads
- Taynuilt\_Plan\_Area
- OL: Other Land
- SP: Scots Pine
- SS: Sitka Spruce
- SS/LP: Sitka Spruce/Lodgepole Pine
- NS/SP: Norway Spruce/Scots Pine
- Proposed Deer Fence

**Restock**

- DF: Douglas Fir
- MB: Mixed Broadleaves
- MB LTR: MB Long Term Retention
- MC: Mixed Conifer
- NBL: Native Broadleaved
- NBL LTR: NBL Long Term Retention
- NS: Norway Spruce
- OG: Open ground

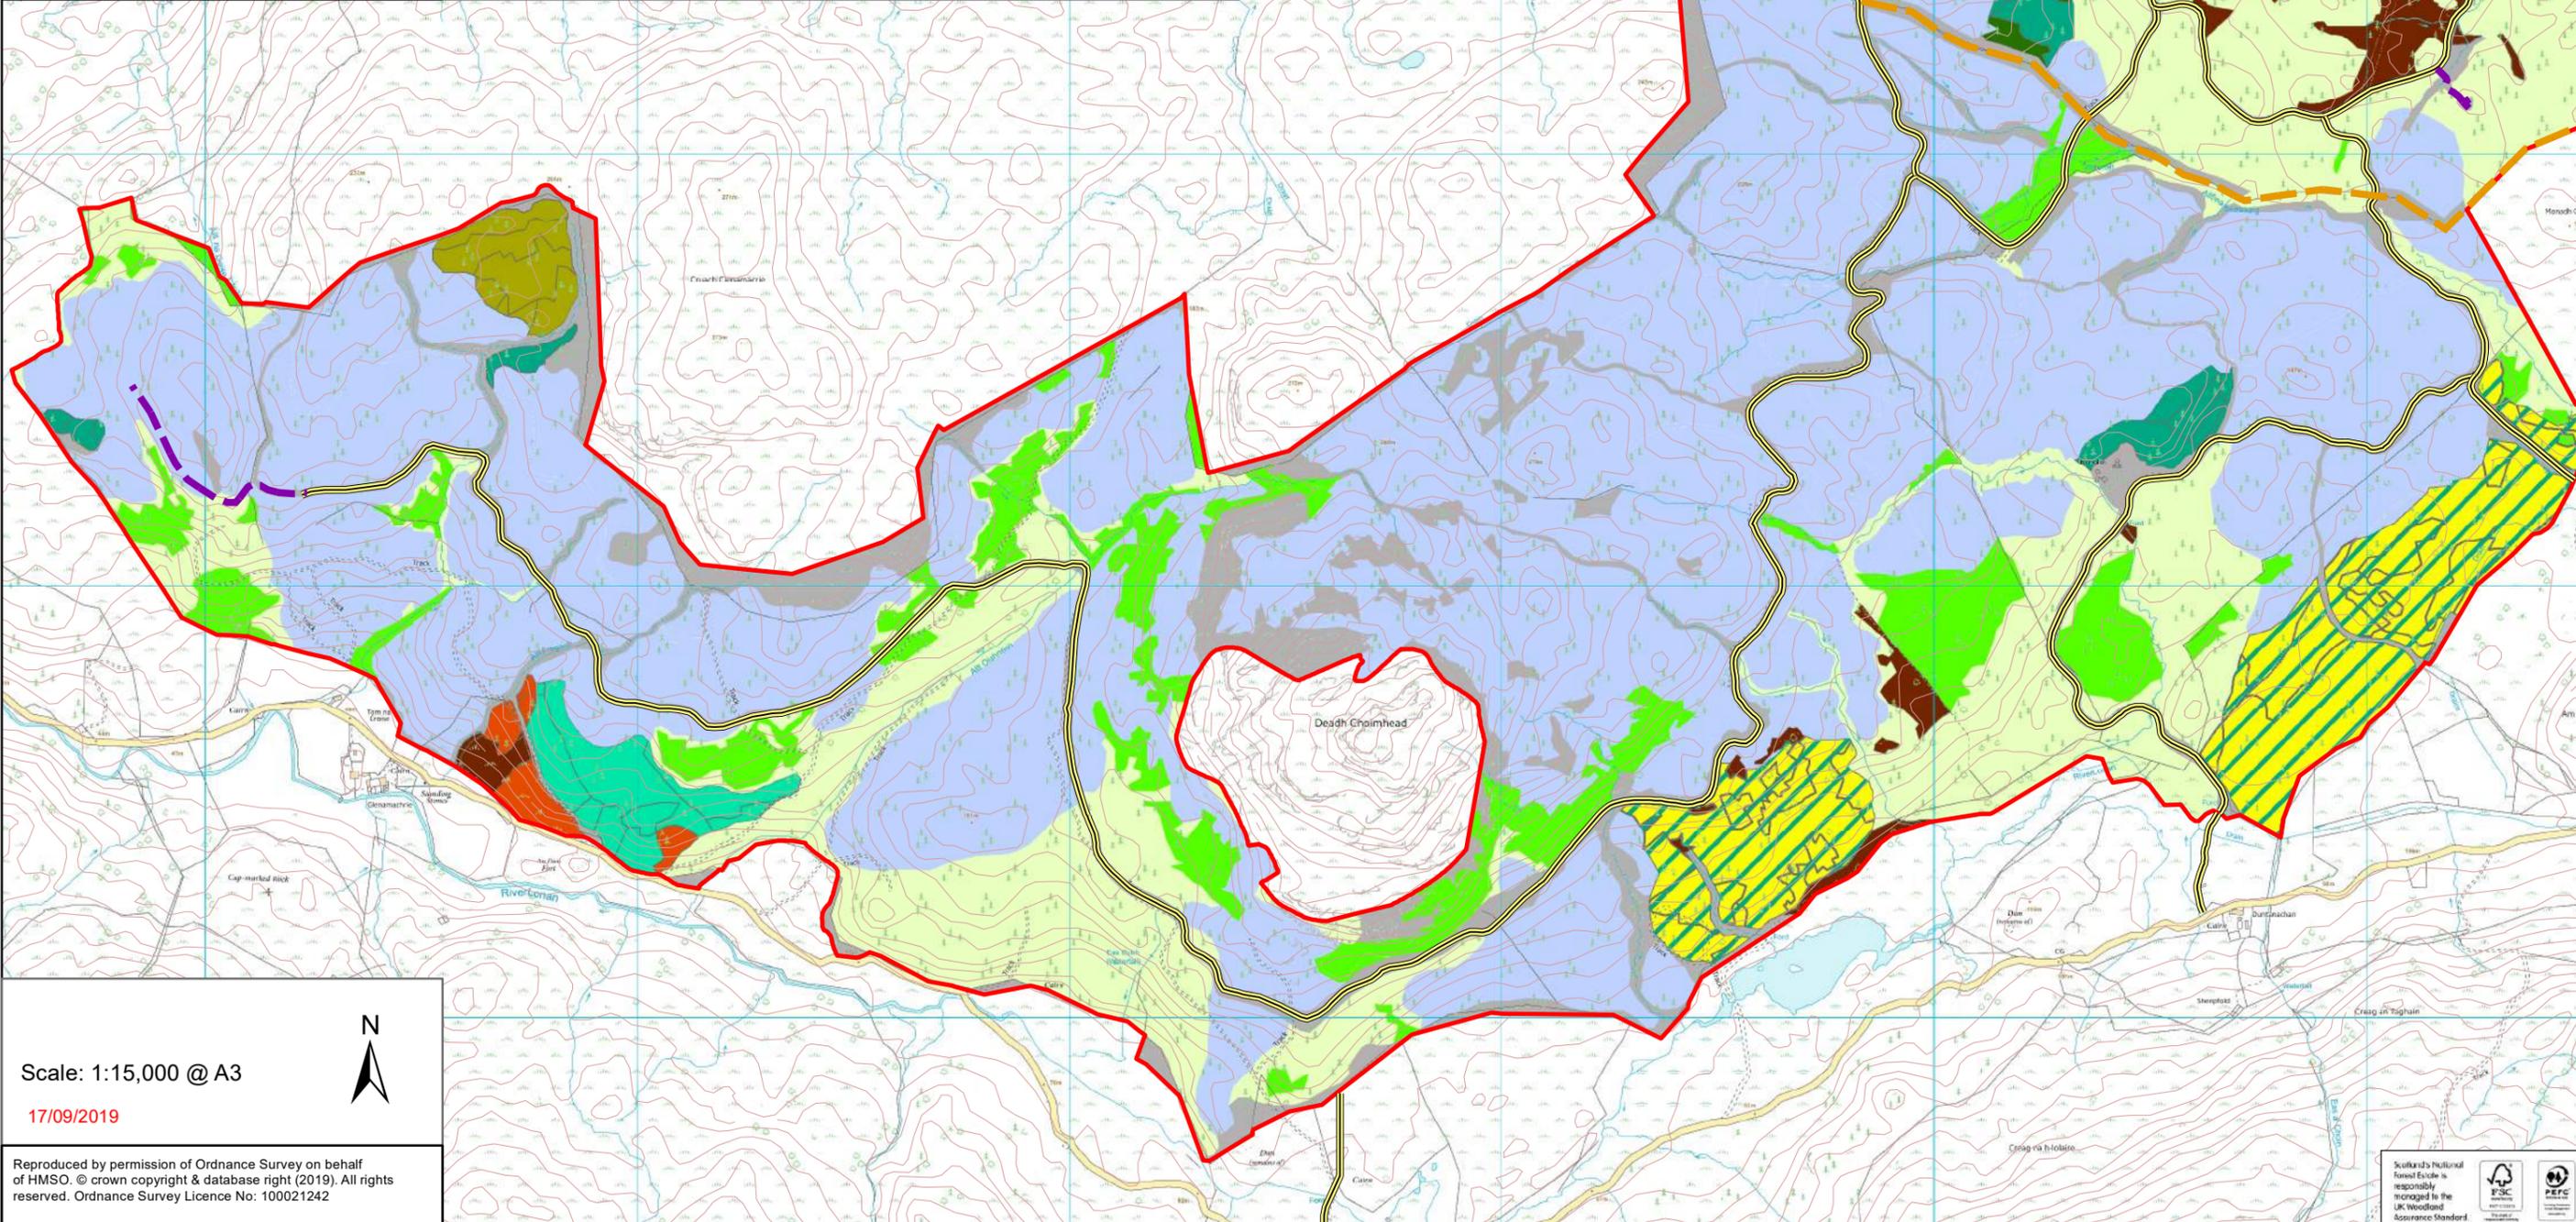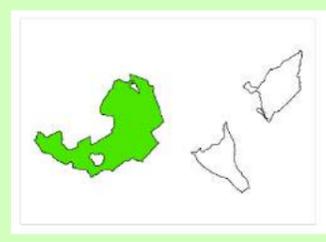

Scale: 1:15,000 @ A3

17/09/2019

