




Mull and Iona Community Trust Self – Storage Site known as The Gantry

Grid Reference - NM723365

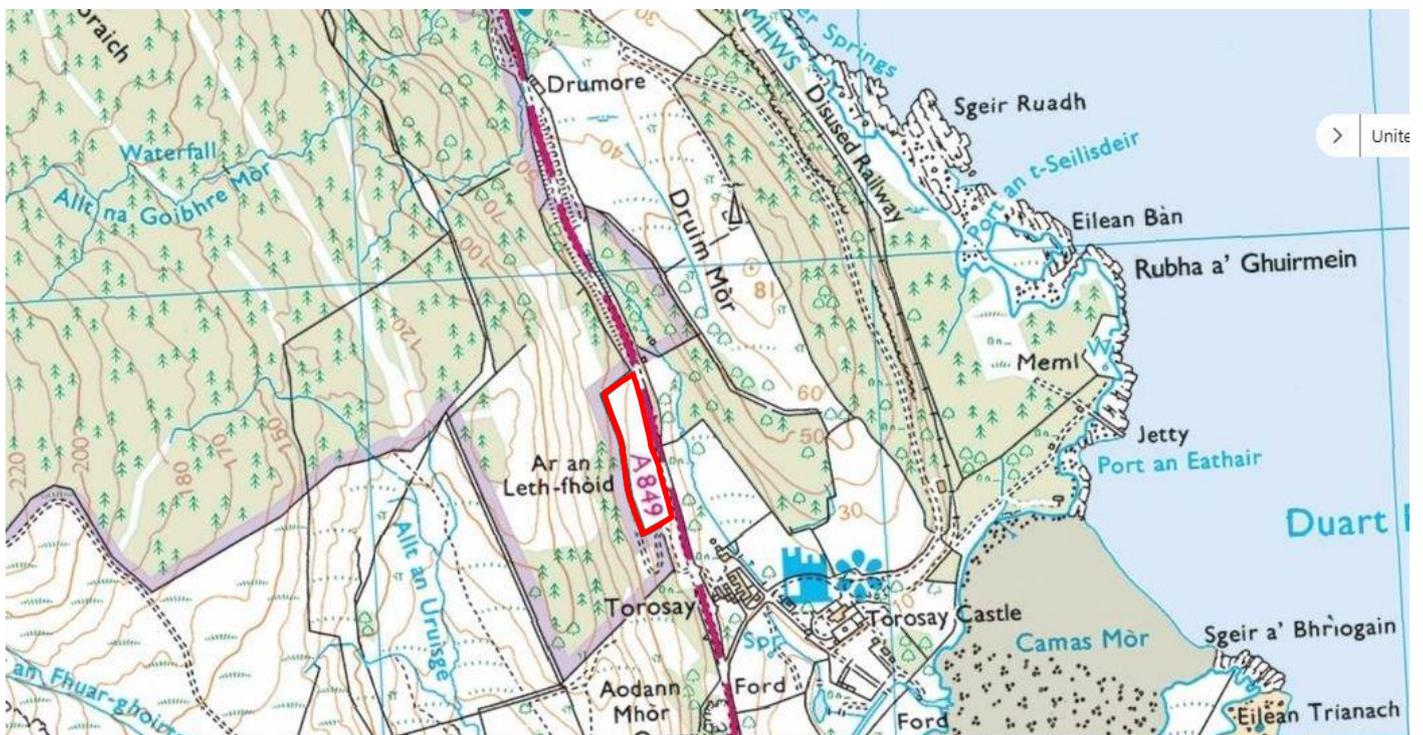

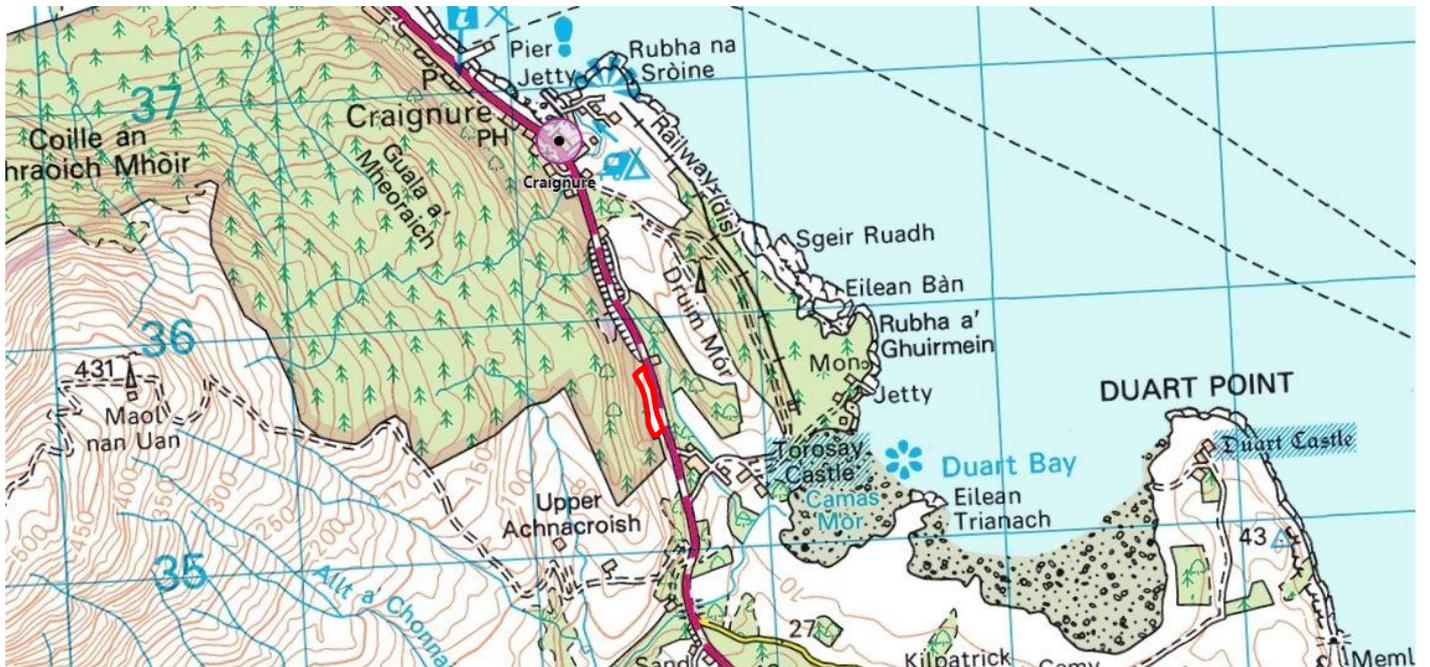

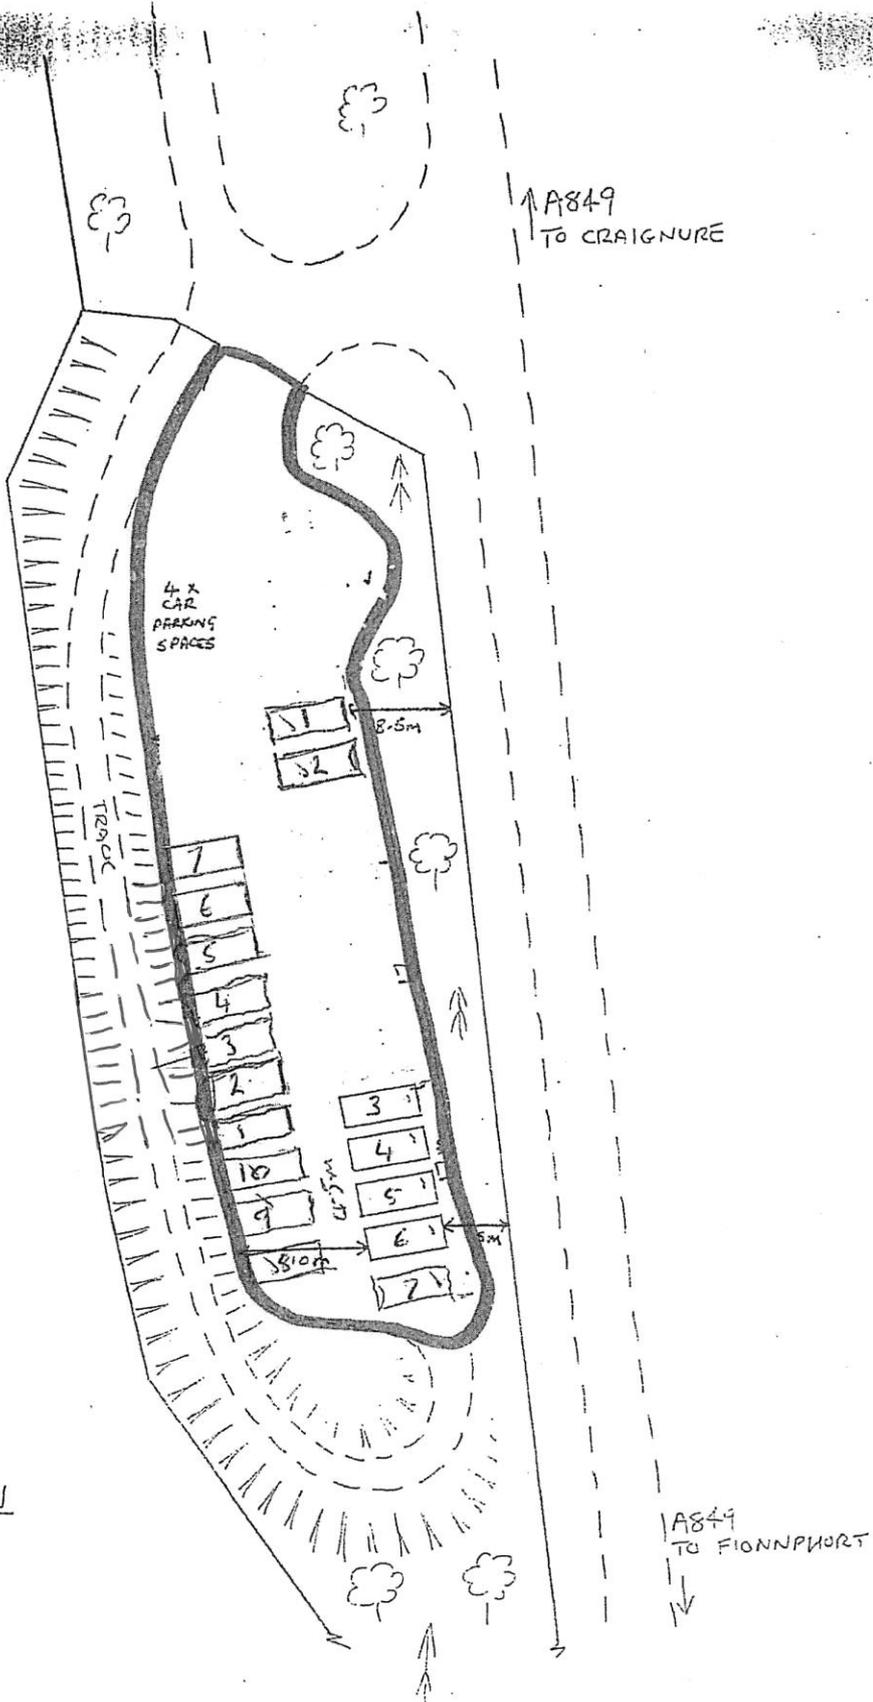

SITE PLAN

1:500